
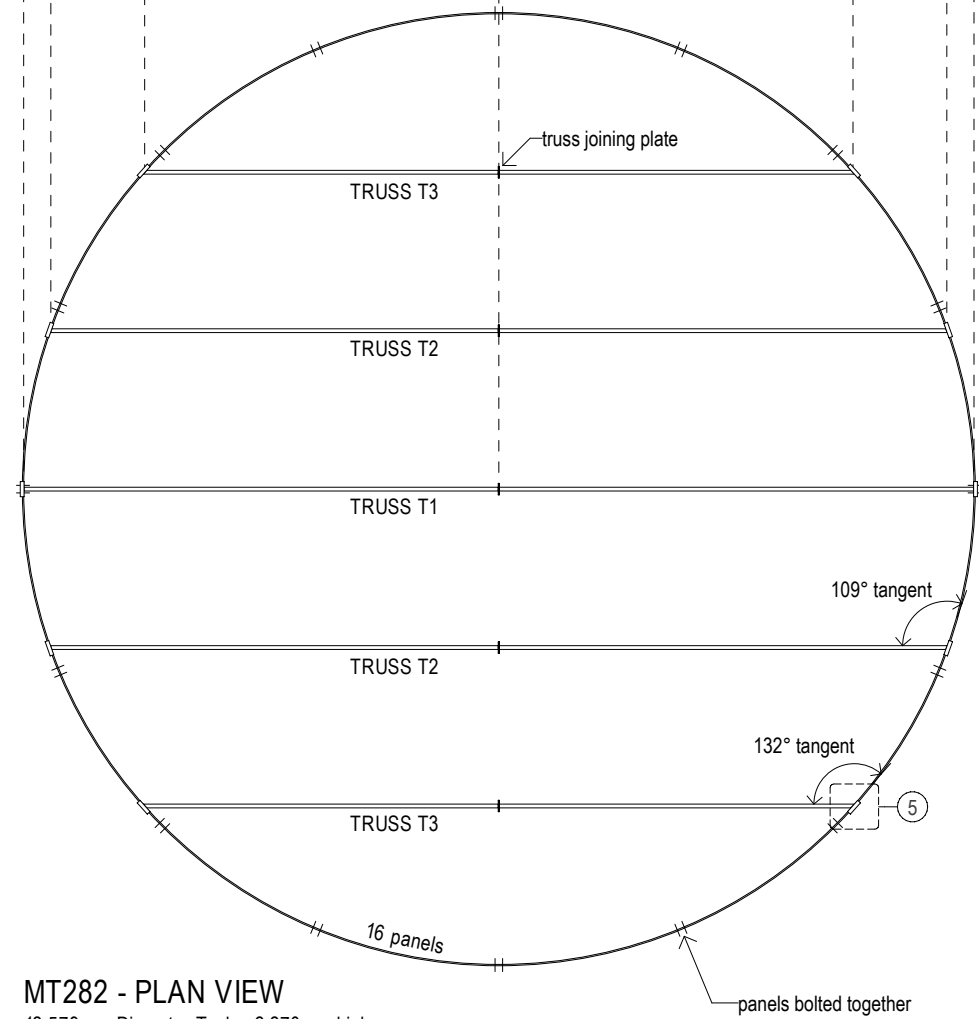


DESIGN CRITERIA


AS/NZS 1170.2, 2021 (WIND ACTIONS)
 REGION A & B
 TERRAIN CATEGORY 2
 IMPORTANCE LEVEL 2

TRUSS SCHEDULE


ELEMENT	DESCRIPTION	
	REGION 'A'	REGION 'B'
TOP CHORD	50 x 1.6 SHS	50 x 2.0 SHS
BTM CHORD	50 x 1.6 SHS	50 x 2.0 SHS
WEB	30 x 3 EA	30 x 3 EA
TRUSS END	4 - 10g TEKS	4 - 10g TEKS

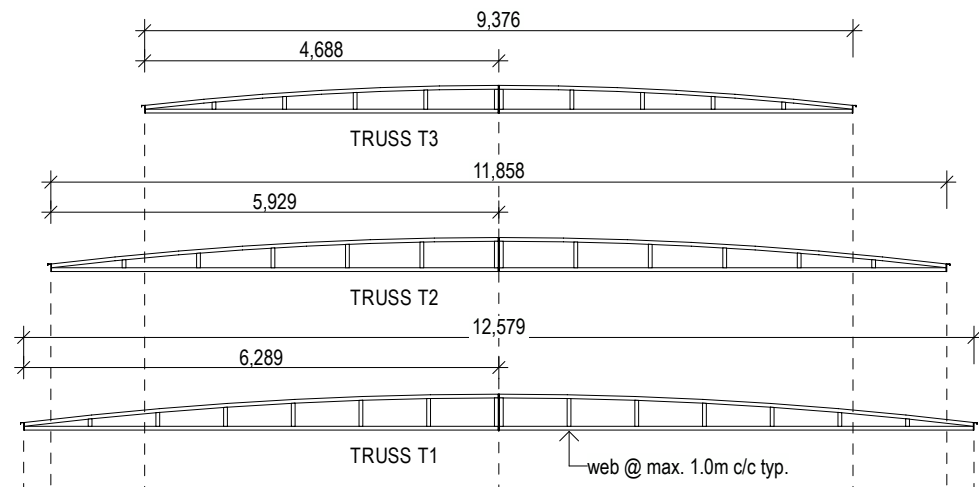


MT282 - PLAN VIEW
 12,579mm Diameter Tank x 2,270mm high
 SCALE 1:100

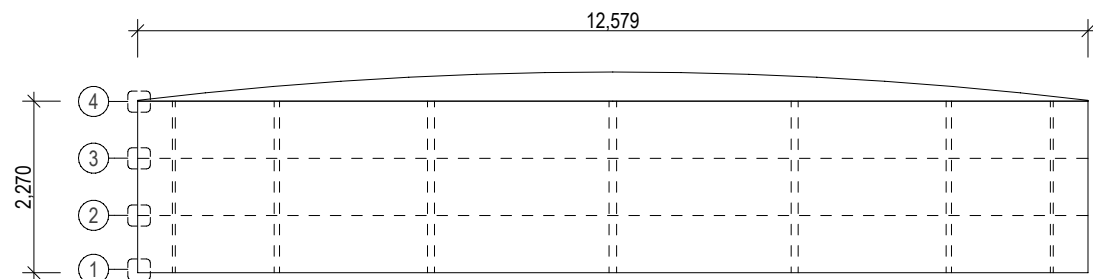


MT282 - ELEVATION
 SCALE 1:100

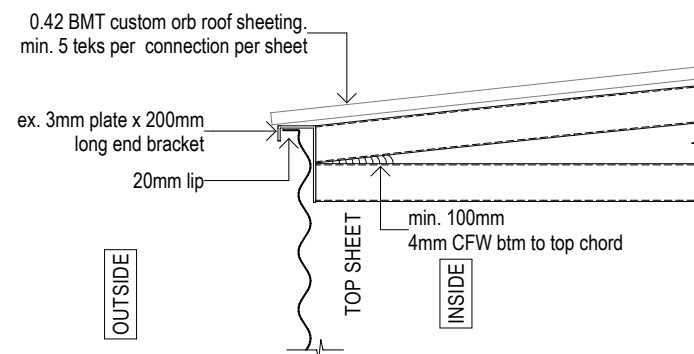


DETAIL 4 SCALE 1:10

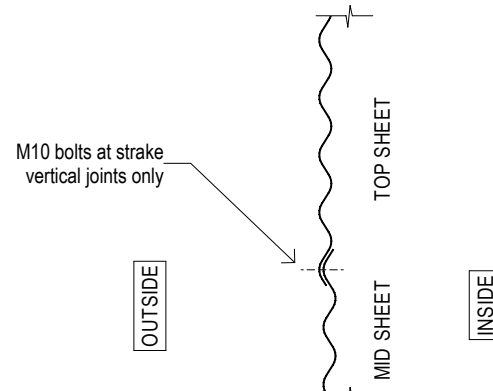

DETAIL 3 SCALE 1:10

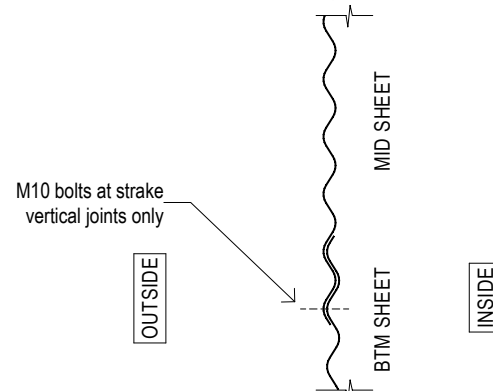


DETAIL 2 SCALE 1:10

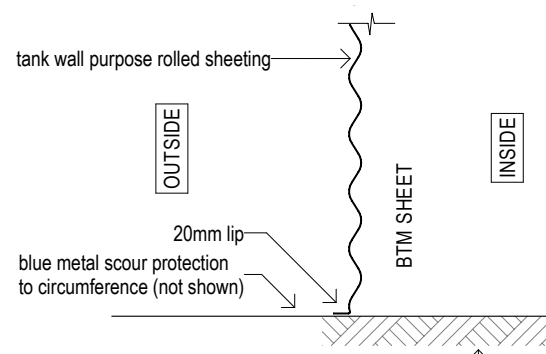


DETAIL 1 SCALE 1:10


tank base restraint & pad preparation in accordance with tank manufacturers specification fix to suitable foundation, slab or tie down system

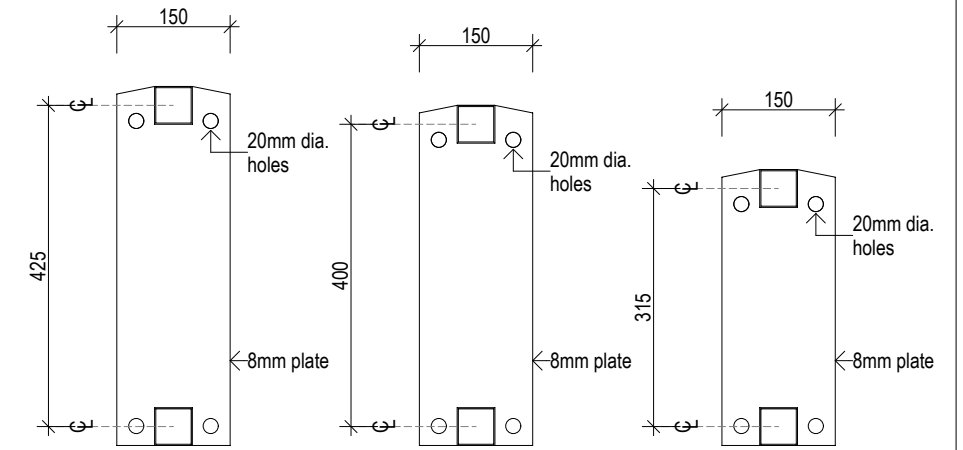

TRUSS JOINING PLATE SCALE 1:10

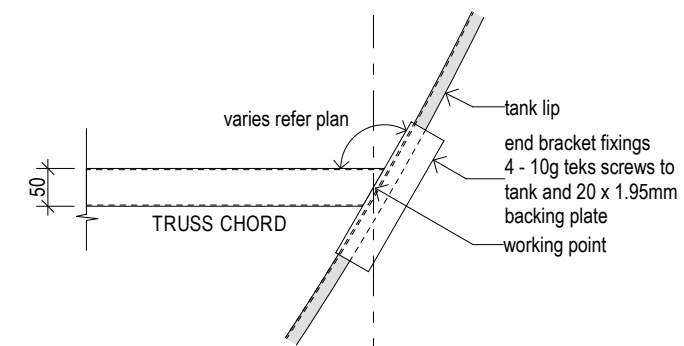

DETAIL 5 SCALE 1:10

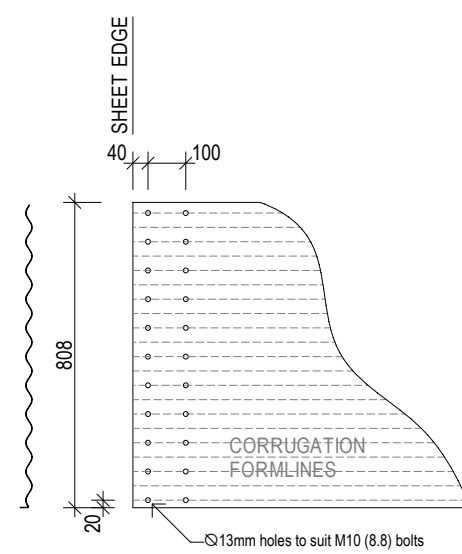

TYPICAL BOLTING ARRANGEMENT SCALE 1:20

NOTES

1. WALL SHEET STEEL GRADE G300
2. ROOF SHEETING 0.42 'CUSTOM ORB' MIN 5 TEKS PER CONNECTION PER SHEET & EQUIVALENT SPACING CIRCUMFERENTIAL FIXING TO TOP OF TANK
3. ROOF SHEETING TO BE SIDE LAP FASTENED AT MAX. 1.0m C/C
4. ALL BOLTS GRADE M10 (8.8) GALV.
5. ROOF TRUSS STEEL GRADE C350
6. MIN. FILLET WELD SIZE OF 4mm



Client	Scale AS SHOWN @ A3	Date 25/8/23	Drawn By
Drawing Title MT282 - 282,000 LITRE TANK	Project No.	Drawing No.	Issue No.